

ขาย โรงแรม เบย์เฟียร์ โฮเทล พัทยา เจซี Bayphere jomtion Pattaya

ขนาดที่ดิน 4 ไร่

ตึก 1 มี 174 ห้อง ตึก 2 มี 119 ห้อง

รวมกัน 2 ตึก 293 ห้อง

ลูกค้าค่อนข้างเยอะ


ราคาขาย **1,926** ล้านบาท


พิกัด <https://maps.app.goo.gl/ZMivmYpSNtPNFrFk9>








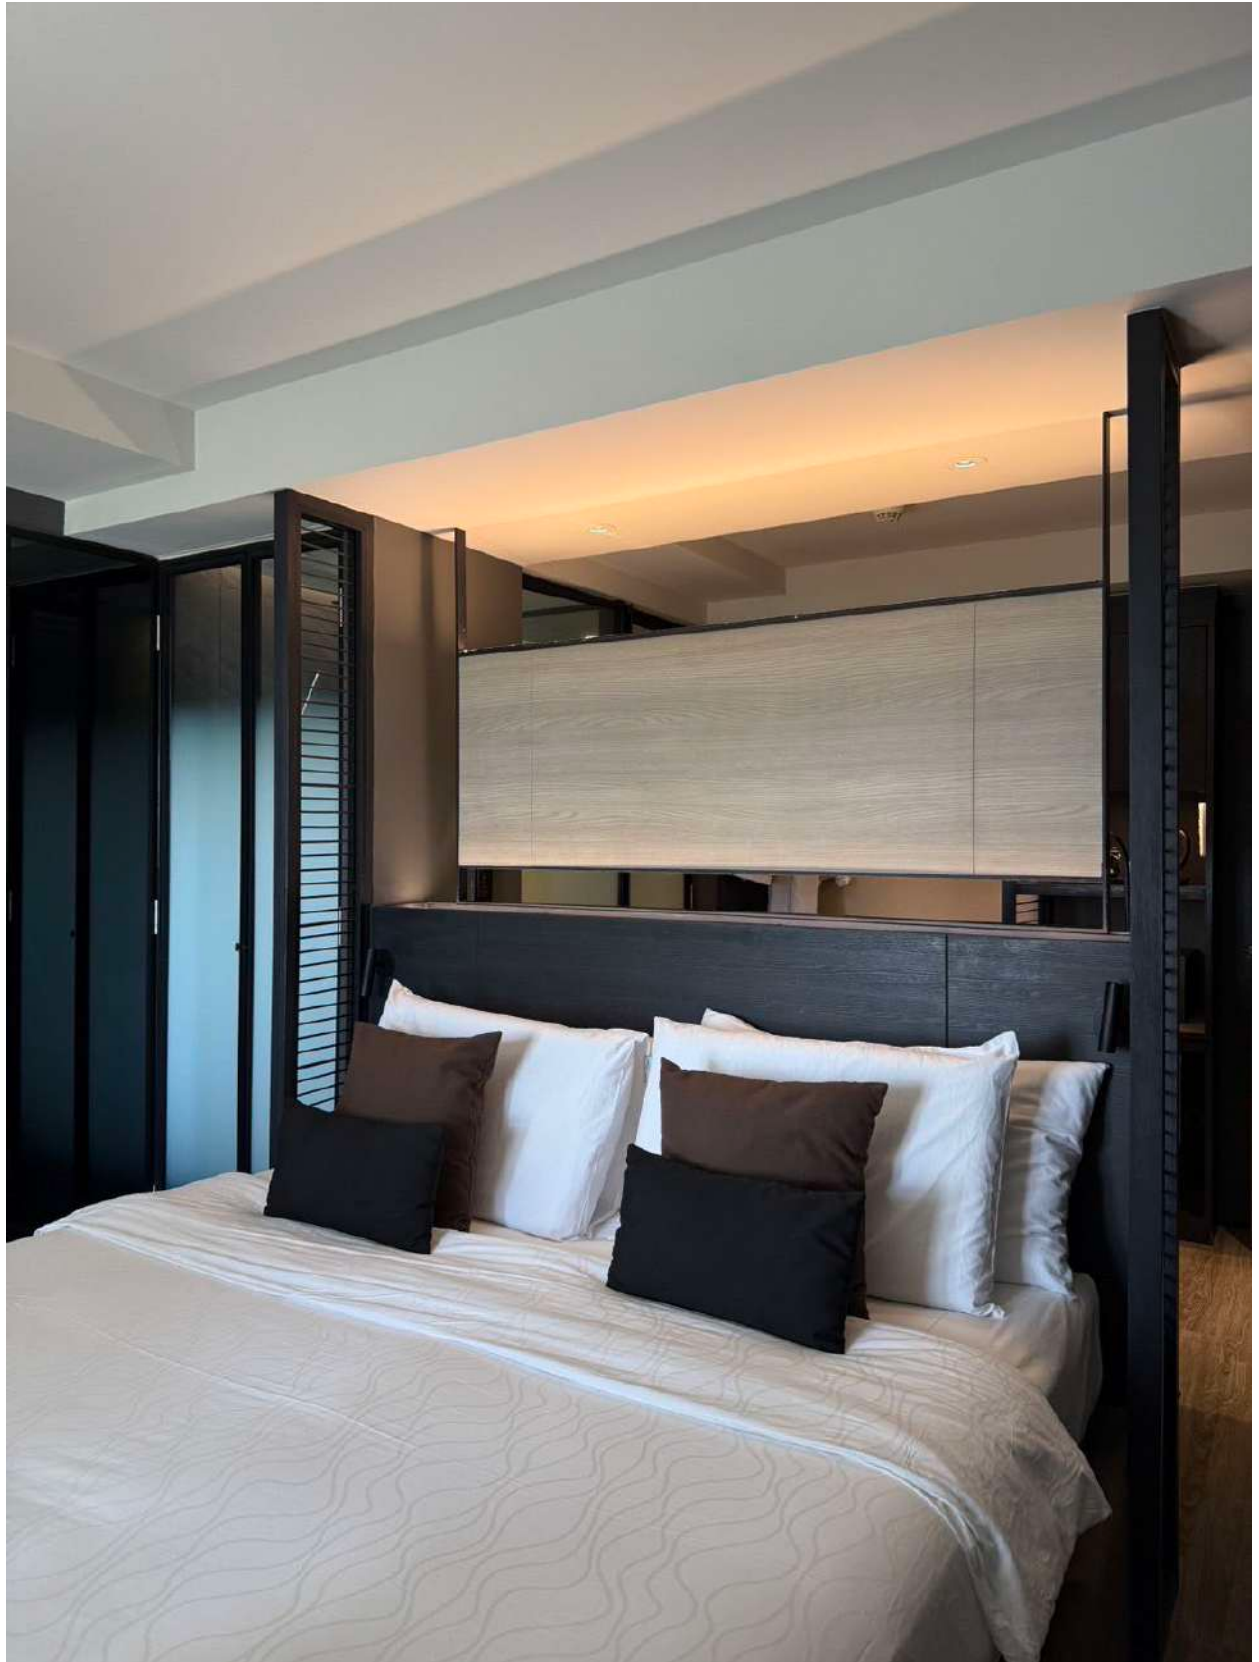


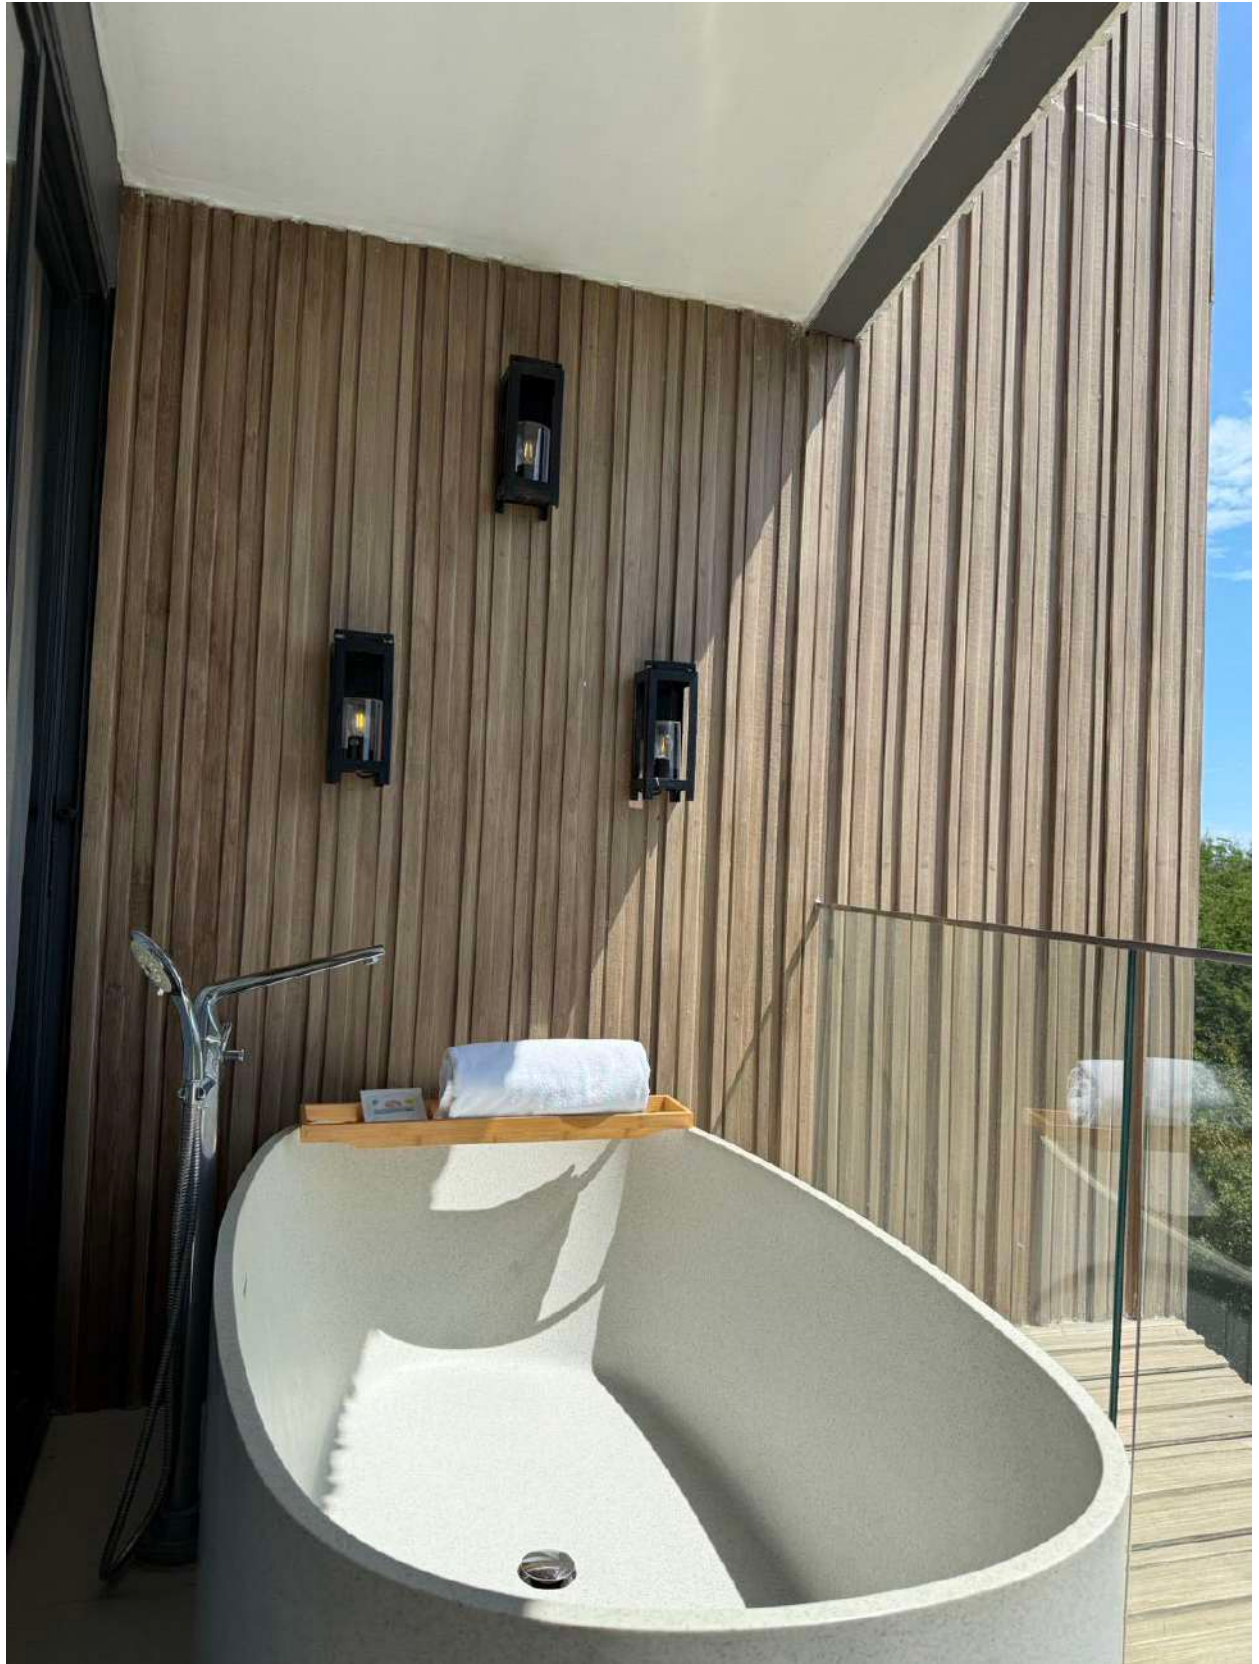

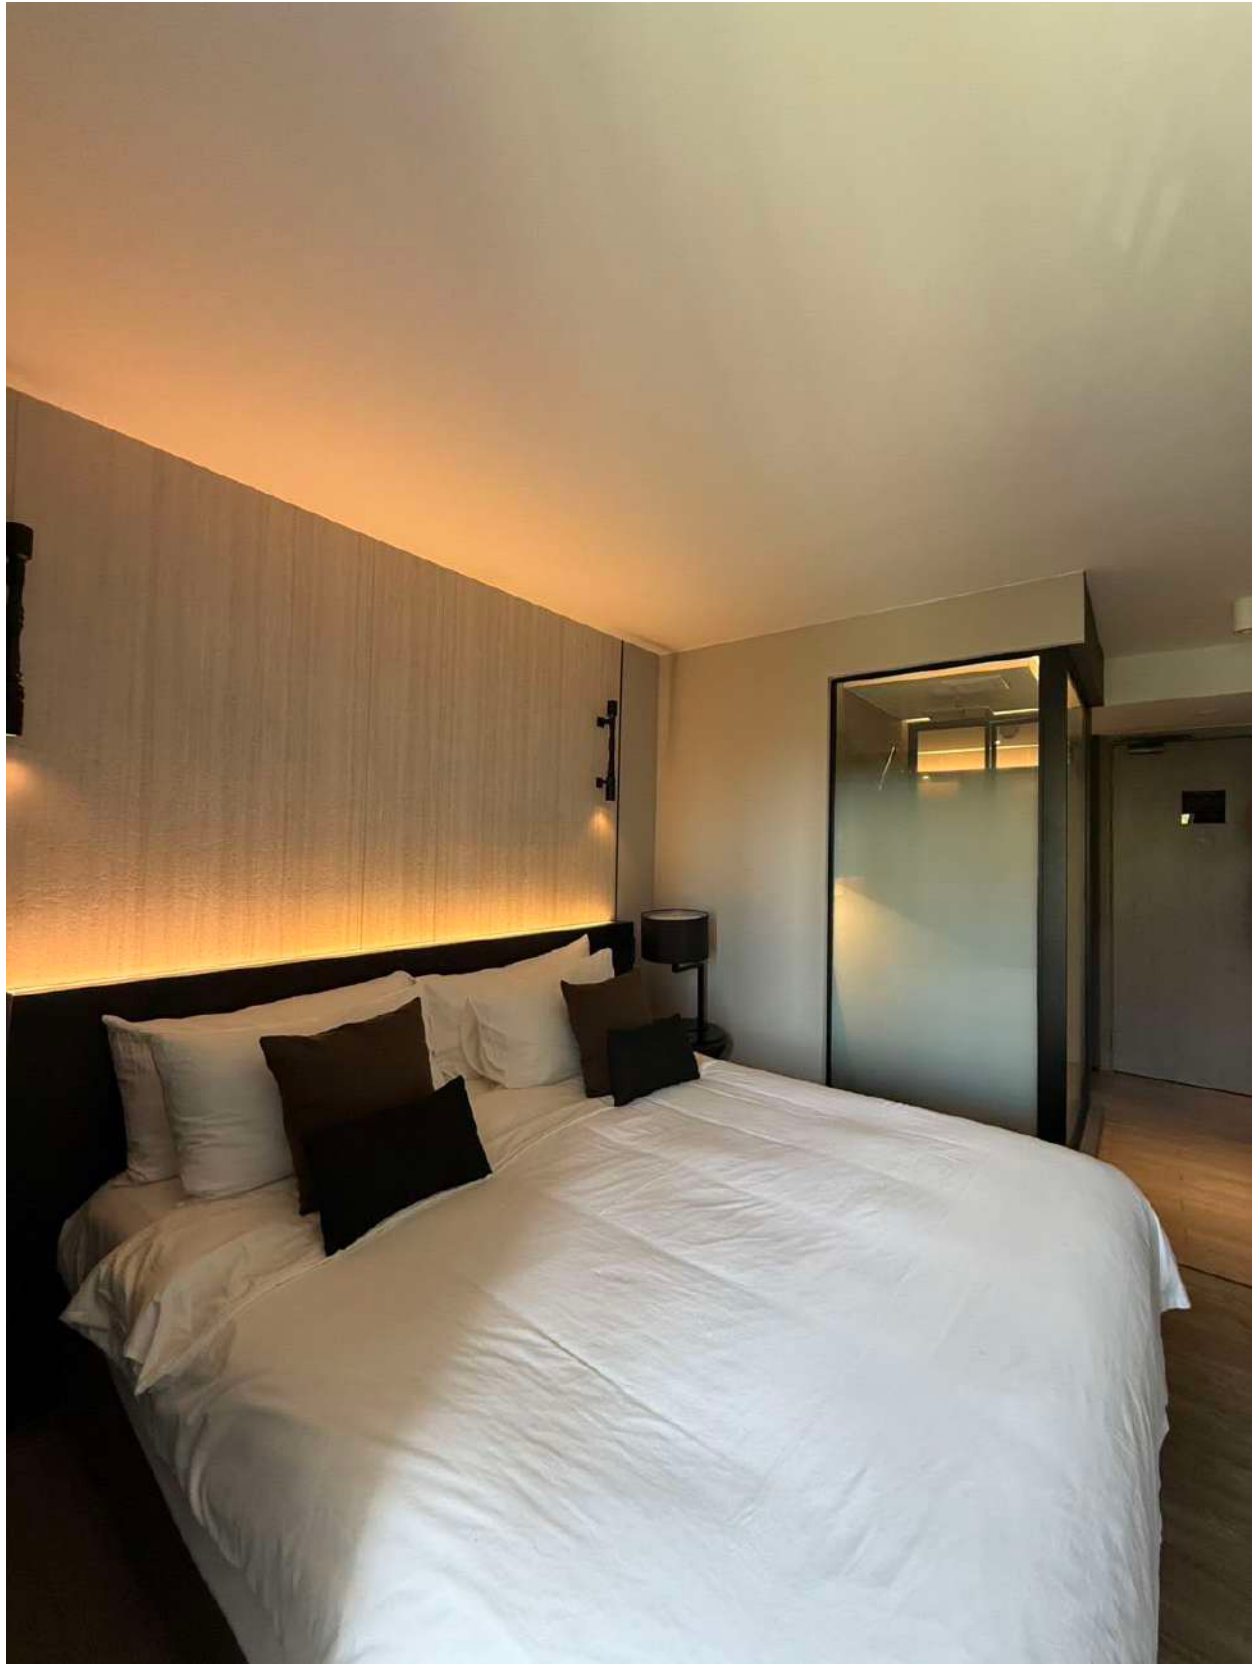





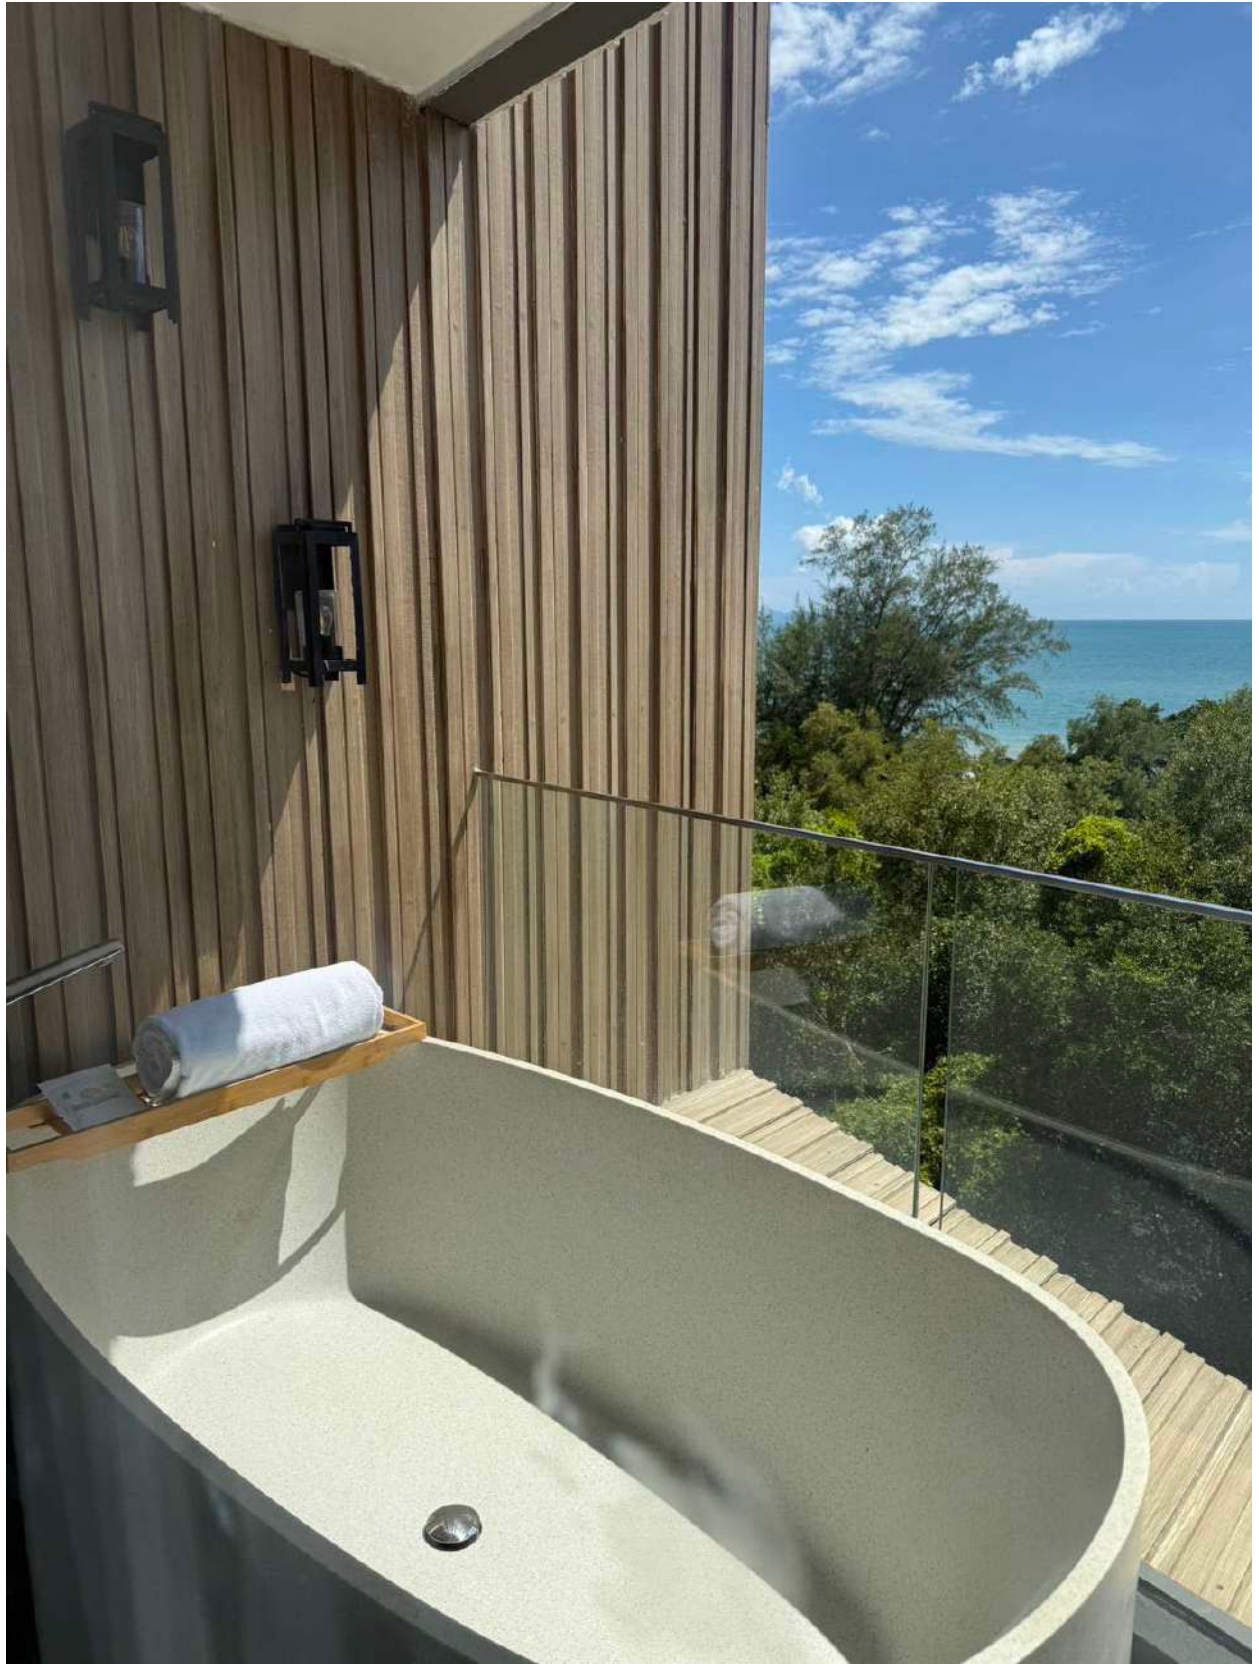



FLOOR PLAN

506
Type L
12.31 SQ.M

508
Type F
80.74 SQ.M

509
Type B
45.45 SQ.M

510
Type B
45.46 SQ.M

511
Type B
49.46 SQ.M

512
Type A
26.88 SQ.M

513
Type A
29.91 SQ.M

514
Type A
29.88 SQ.M

515
Type A
29.45 SQ.M

516
Type D
19.33 SQ.M

517
Type B
44.65 SQ.M

518
Type B
44.40 SQ.M

519
Type B
42.46 SQ.M

520
Type B
44.31 SQ.M

521
Type A
30.29 SQ.M

522
Type A
26.91 SQ.M

523
Type A
29.91 SQ.M

524
Type A
30.34 SQ.M

5TH FLOOR
0'0"=5'0"0" 1 : 250

ROOM TYPE

STUDIO 29.94 SQ.M.

1 BR 45.54 SQ.M.

2 BR 83.02 SQ.M.

2 BR 67.76 SQ.M.

LOCATION


www.habitatgroup.co.th

BAYPHERE
PREMIER SUITES




Floor 2-4
2ND FLOOR
1:250

BAYPHERE
PREMIER SUITES

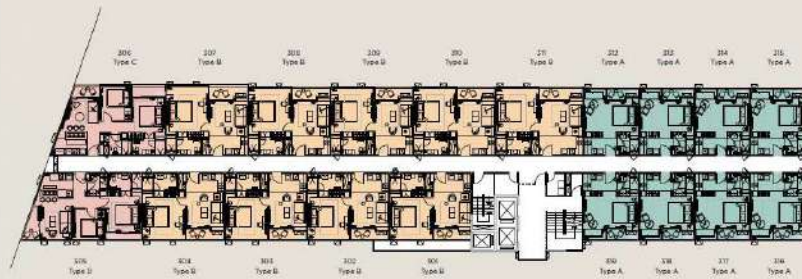

3TH FLOOR
1:250

BAYPHERE
PREMIER SUITES

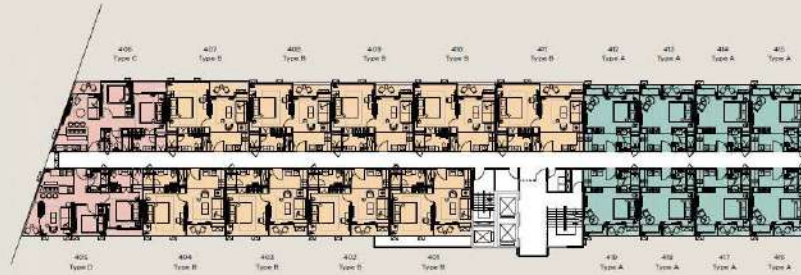


4TH FLOOR

1/1000000000

1 : 250

BAYPHERE
PREMIER SUITES

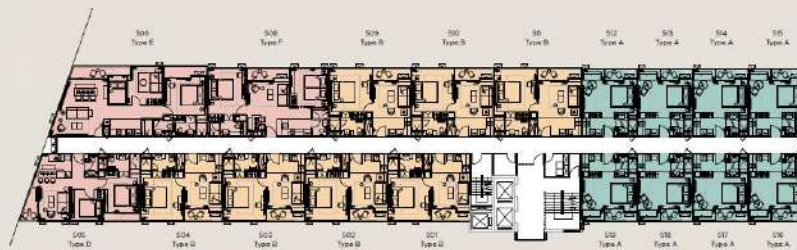


Floor 5-7
5TH FLOOR

1/1000000000

1 : 250


BAYPHERE
PREMIER SUITES

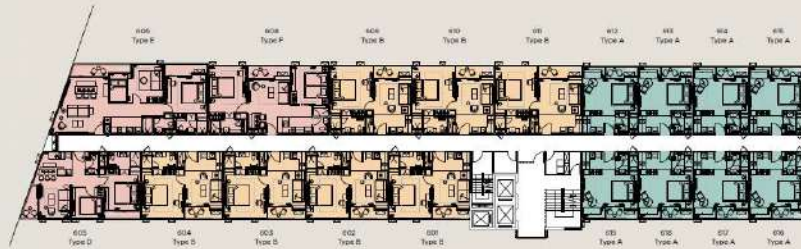

6TH FLOOR


1:250

BAYPHERE
PREMIER SUITES

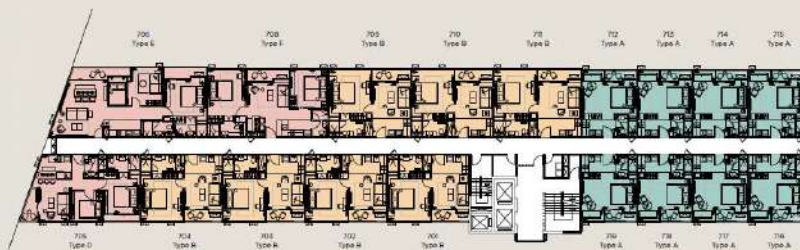

7TH FLOOR

1:250

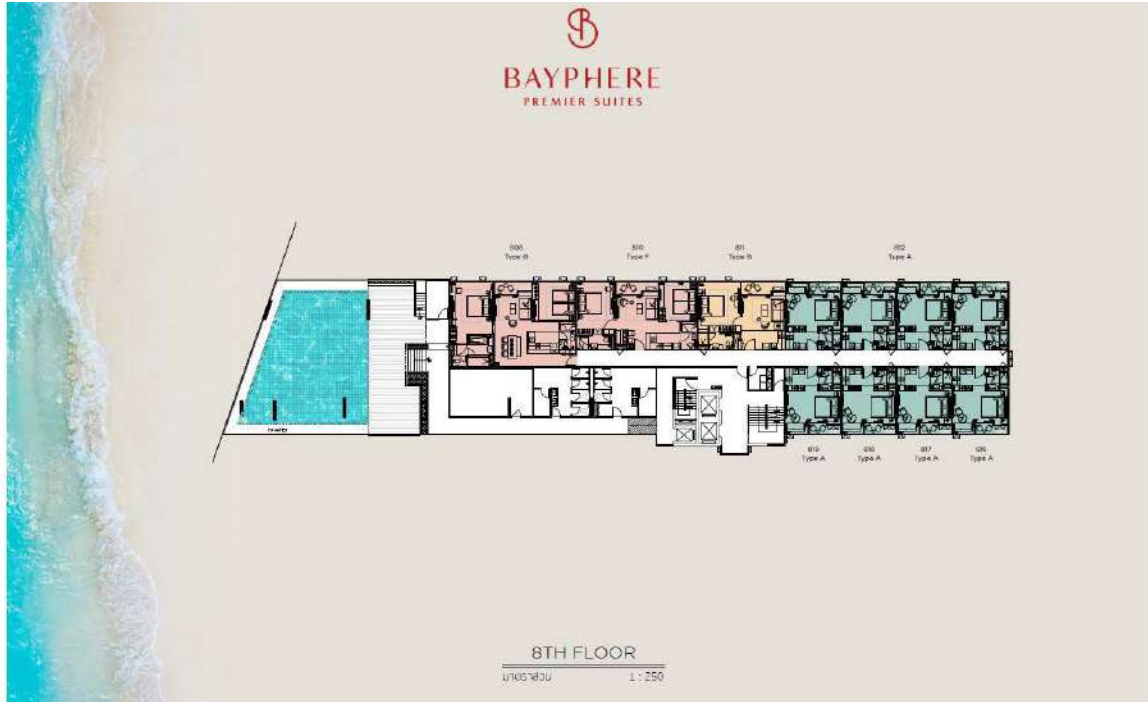



**KEYPLAN
2ND-4TH FLOOR**

HABITAT GROUP

INVEST REMARKABLE
LIVE EXTRAORDINARY



**KEYPLAN
2ND-4TH FLOOR**

HABITAT GROUP

INVEST REMARKABLE
LIVE EXTRAORDINARY



**KEYPLAN
2ND-4TH FLOOR**

STANTIS GROUP

UNFETTERED REMARKABLE
LIVE EXTRAORDINARY



**KEYPLAN
5TH-6TH FLOOR**

STANTIS GROUP

UNFETTERED REMARKABLE
LIVE EXTRAORDINARY



**KEYPLAN
7TH FLOOR**

HABITAT GROUP

UNITS REMARKABLE
LIVE EXTRAORDINARY



**KEYPLAN
8TH FLOOR**

HABITAT GROUP

UNITS REMARKABLE
LIVE EXTRAORDINARY